




Upper Hutt College
Moonshine Road, Upper Hutt

Proposed Site Plan

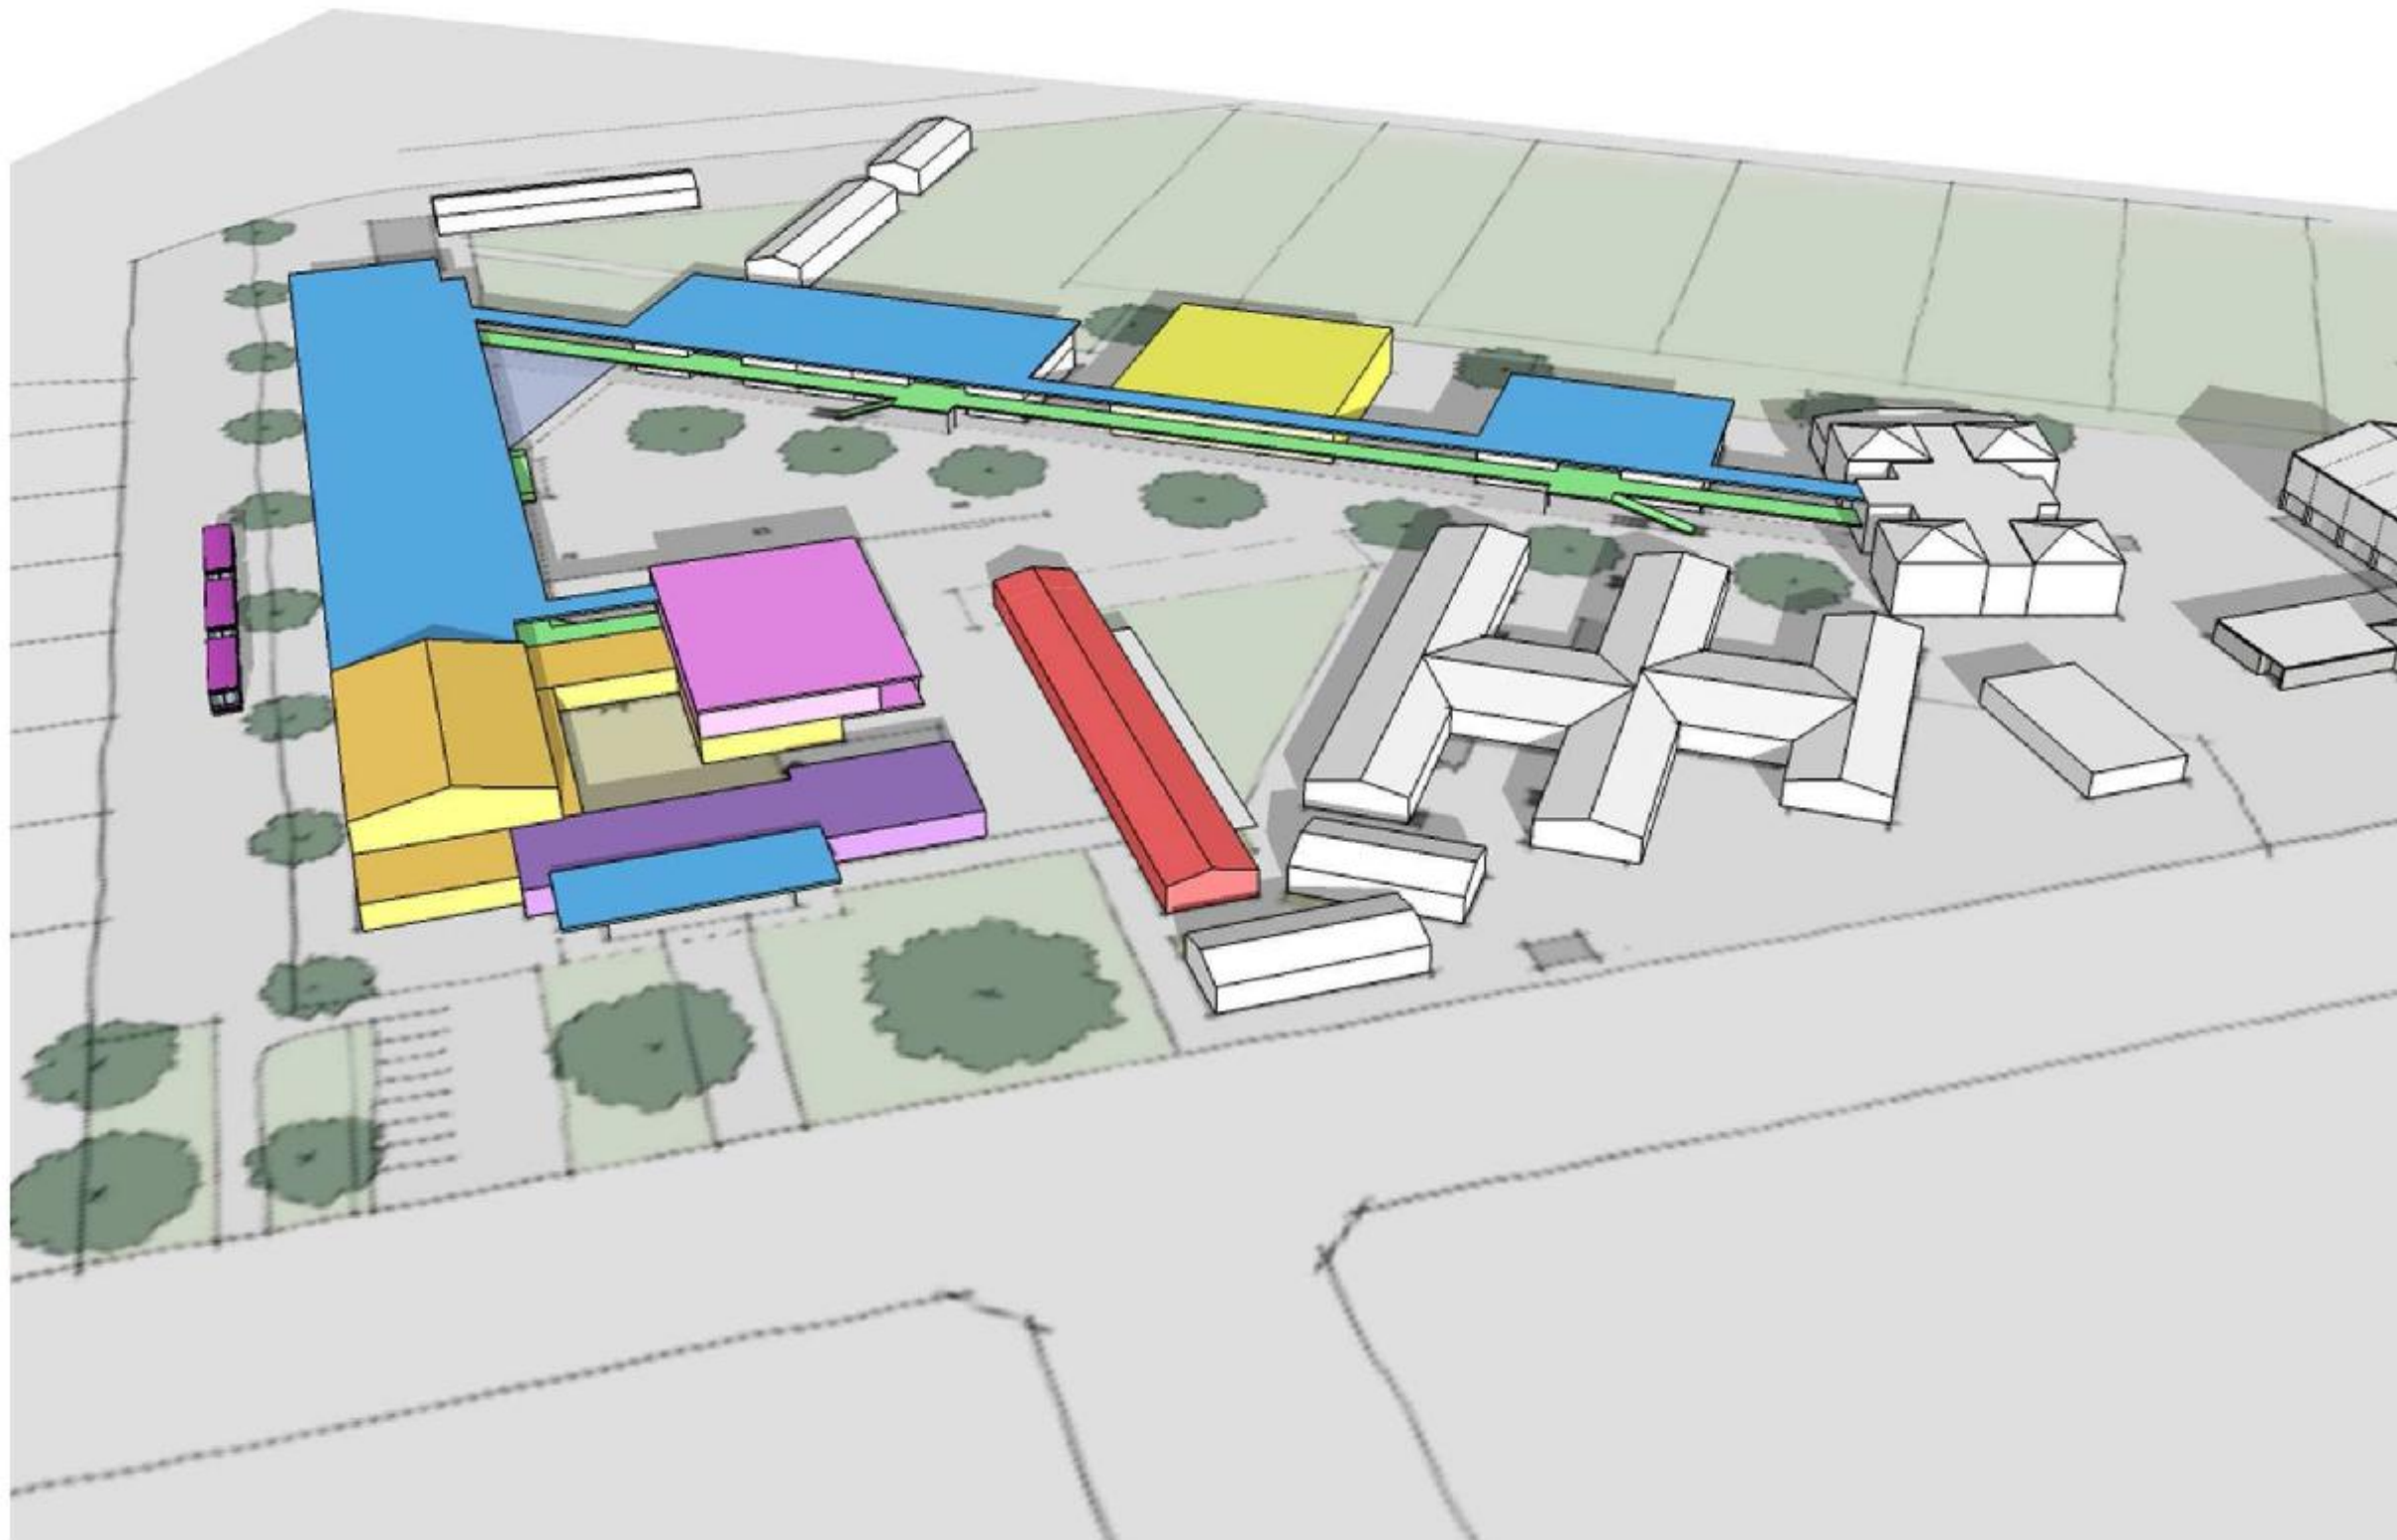

PROJECT
Upper Hutt College


DRAWING TITLE
Masterplan-3D Image

DRAWING SCALE

PROJECT NO.
9749

DRAWING NO.
ASK-040

REVISION
A

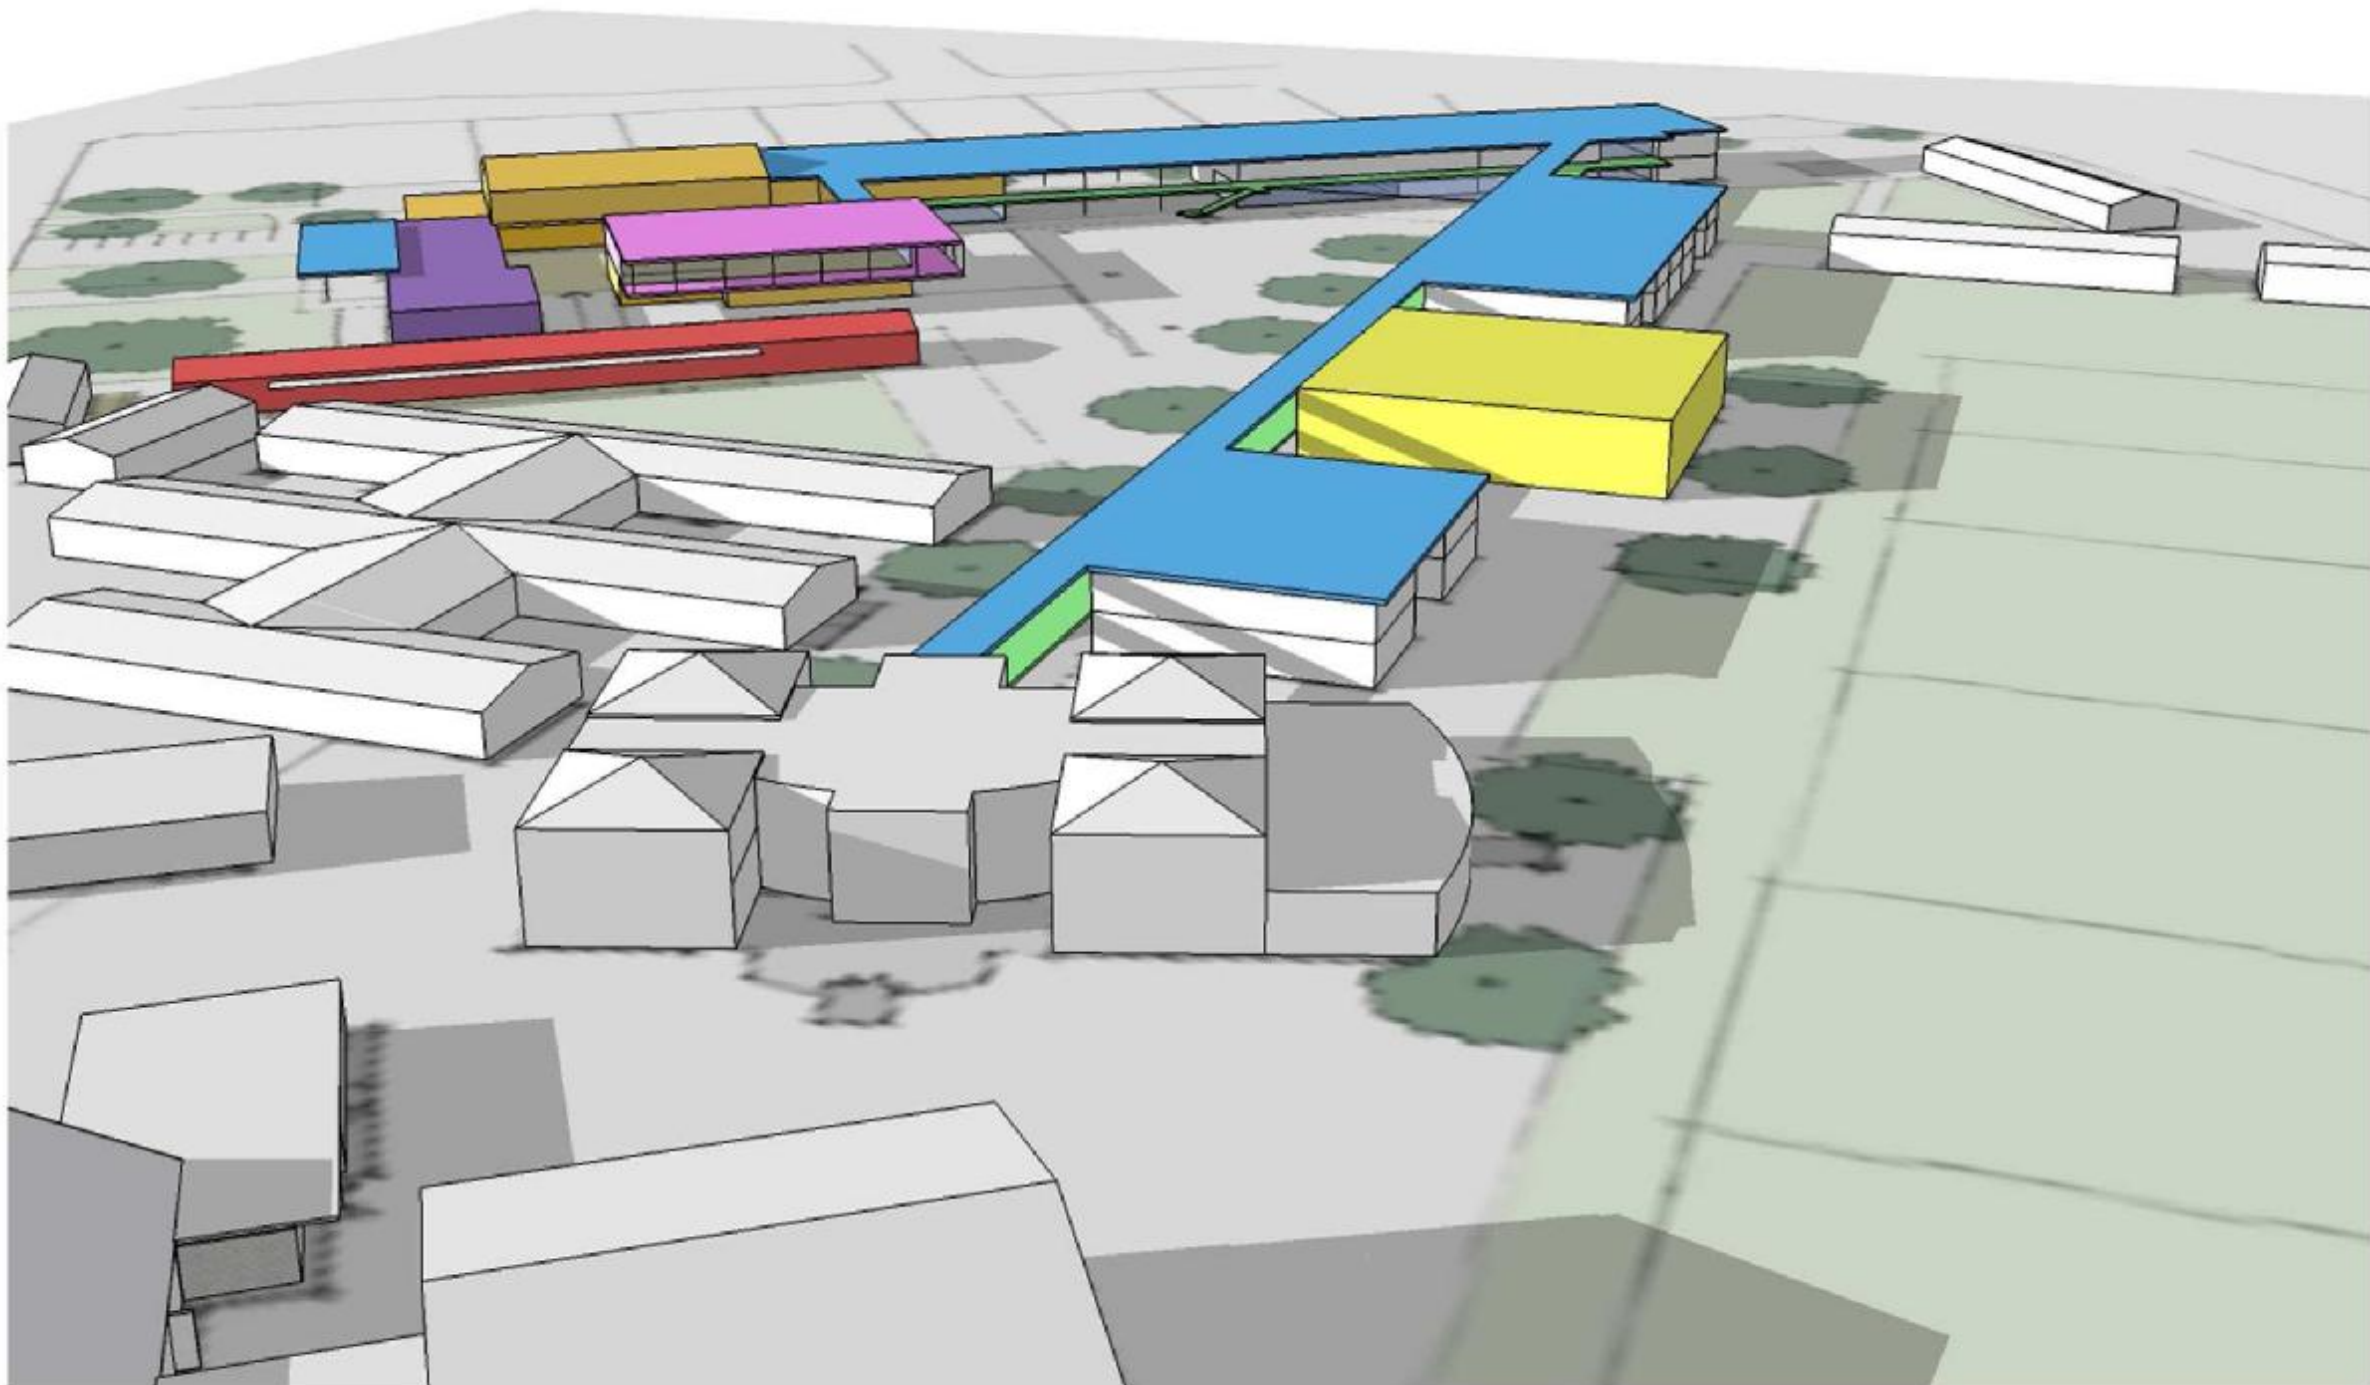

PROJECT
Upper Hutt College

DRAWING TITLE
Masterplan-3D Image

DRAWING SCALE

PROJECT NO.
8749

DRAWING NO.
ASK-041

REVISION
A



PROJECT
Upper Hutt College


DRAWING TITLE
Masterplan-3D Image

DRAWING SCALE

PROJECT NO.
9749

DRAWING NO.
ASK-042

REVISION
A

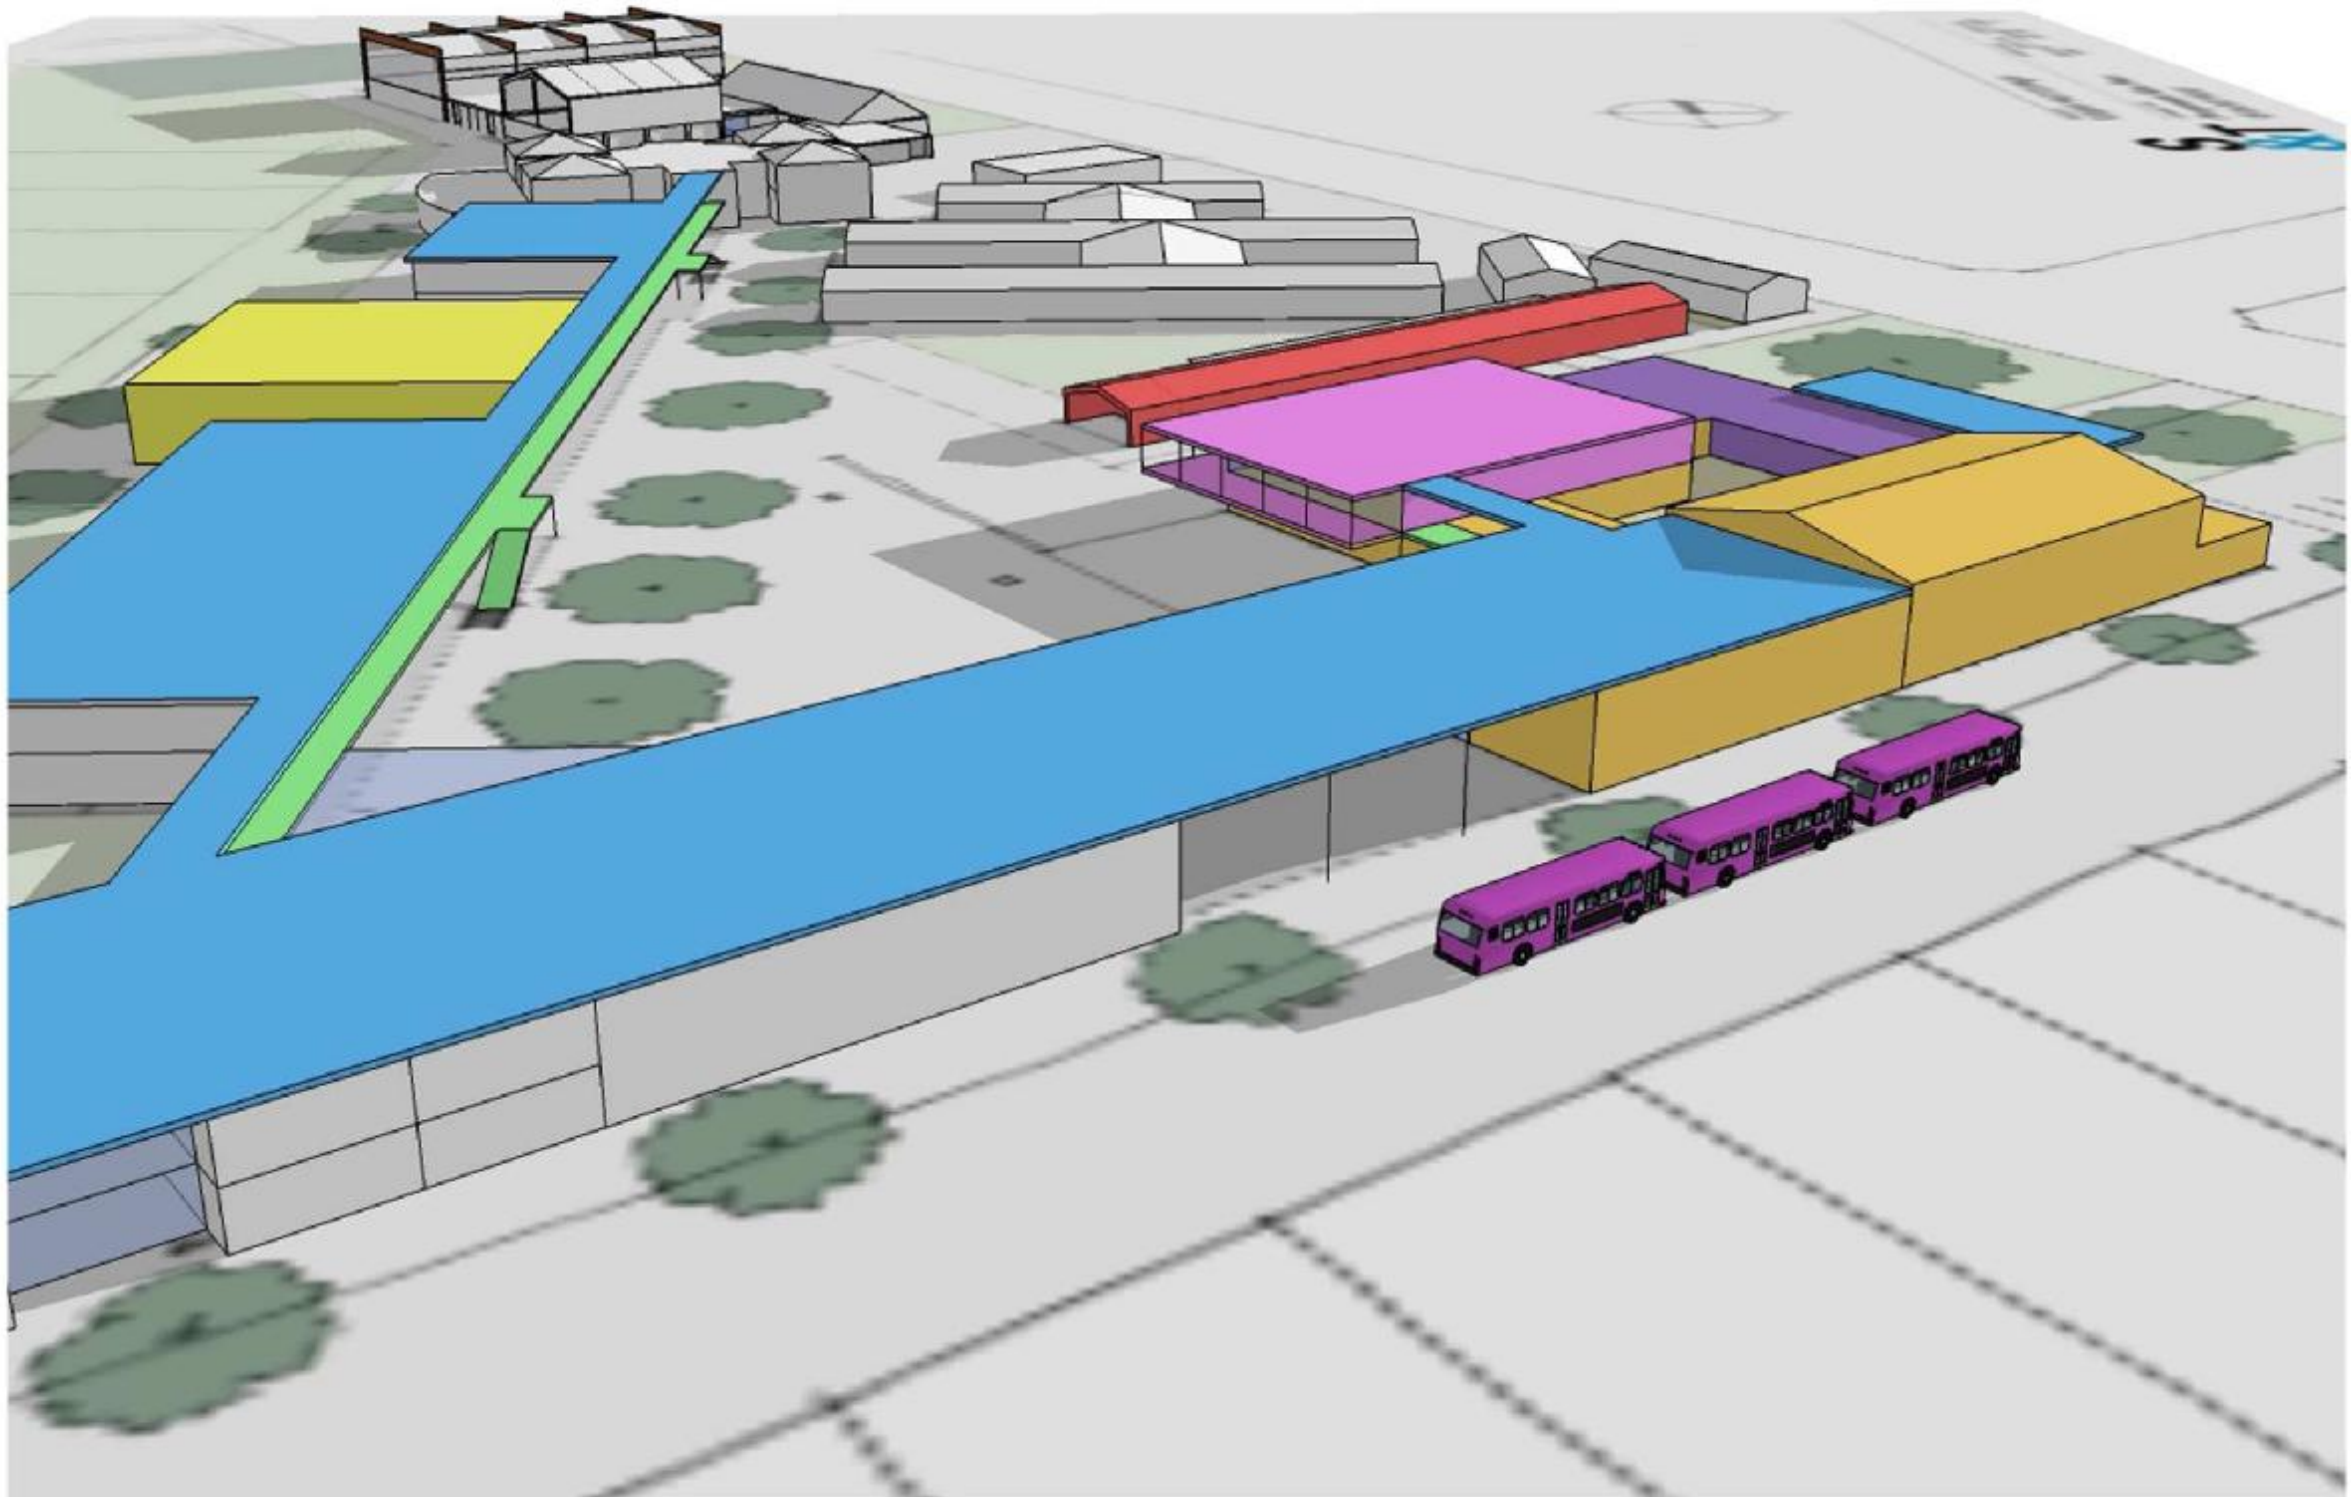

PROJECT
Upper Hutt College

DRAWING TITLE
Masterplan-3D Image

DRAWING SCALE

PROJECT NO.
8749

DRAWING NO.
ASK-043

REVISION
A



PROJECT
Upper Hutt College

DRAWING TITLE
Masterplan-3D Image

DRAWING SCALE

PROJECT NO.
0749

DRAWING NO.
ASK-044

REVISION
A